



LJ-4091NC

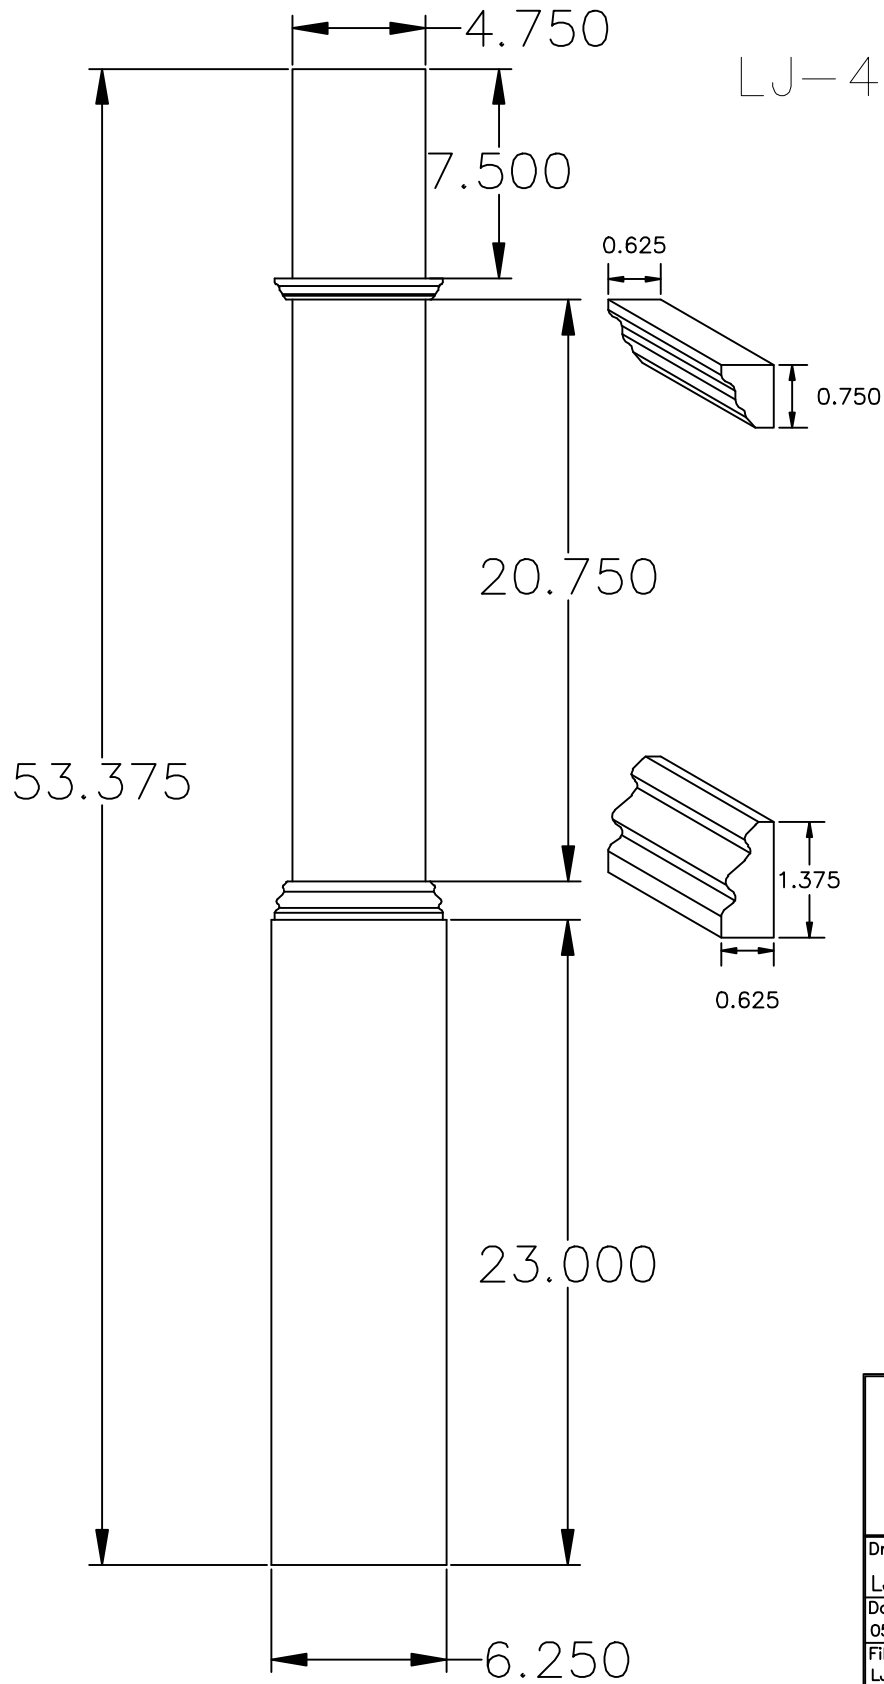

 L.J. Smith Stair Systems		
35280 Scio-Bowerston Road Bowerston, OH 44695-9731 Phone (740) 289-2221 FAX (740) 289-9047 <small>This drawing is the property of L.J. Smith Co. Do not use or copy without permission from L.J. Smith.</small>		
Drawing Name		
LJ-4091NC		
Date	Scale	VEND
05/19/14	DO NOT SCALE	LJL
File Name	DESTROY PREVIOUS PRINTS	
LJ4091NC	SHOP	